

Dist	COUNTY	ROUTE	POST MILES TOTAL PROJECT	SHEET TOTAL SHEETS



William K. Farnbach
 REGISTERED CIVIL ENGINEER
 April 20, 2012
 PLANS APPROVAL DATE
 THE STATE OF CALIFORNIA OR ITS OFFICERS OR AGENTS SHALL NOT BE RESPONSIBLE FOR THE ACCURACY OR COMPLETENESS OF SCANNED COPIES OF THIS PLAN SHEET.

William K. Farnbach
 No. C49042
 Exp. 9-30-12
 CIVIL
 STATE OF CALIFORNIA




TO ACCOMPANY PLANS DATED _____

NOTES:


1. Where Lean Concrete Base is not used as base material, the joint filler material used for the longitudinal isolation joint shall only extend to the bottom of the new concrete slab. See Detail A.
2. Use $\frac{5}{8}" \pm \frac{1}{16}"$ dimension for silicone sealant.
3. See Revised Standard Plan RSP P10 for longitudinal joint with dowel bars.
4. See Standard Plan P1.
5. See Standard Plan P2.

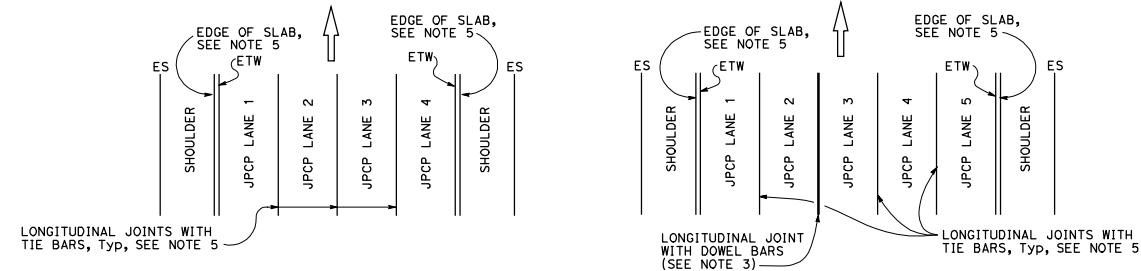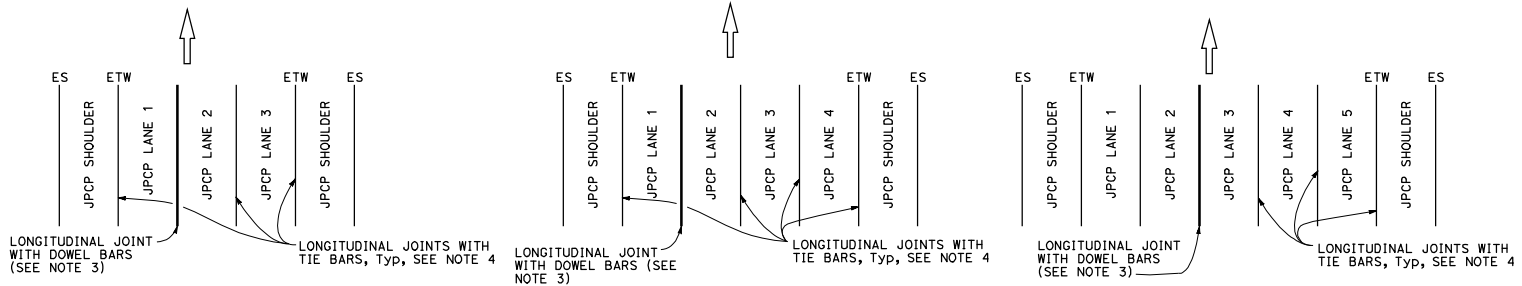

NEW CONSTRUCTION
Location of Longitudinal Joints For JPCP

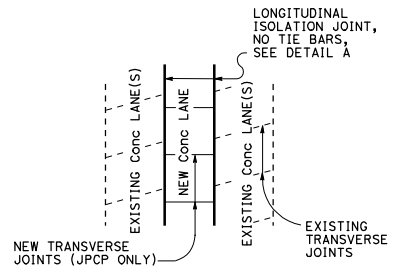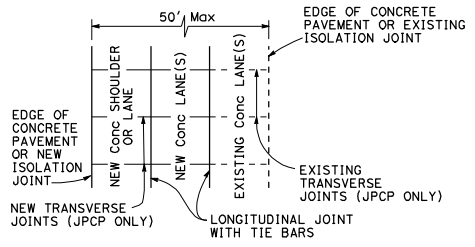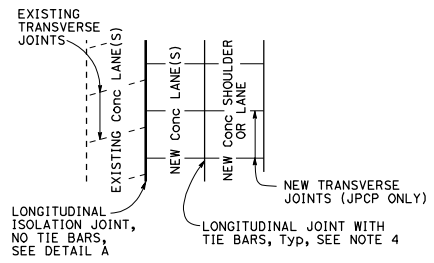

LANE/SHOULDER ADDITION OR RECONSTRUCTION
For JPCP and CRCP

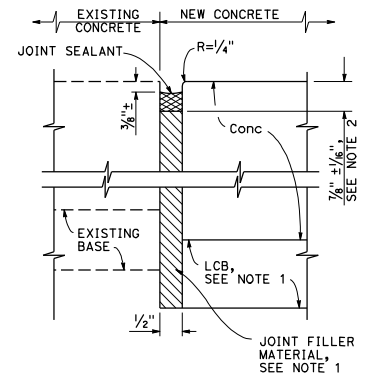

STATE OF CALIFORNIA
 DEPARTMENT OF TRANSPORTATION
**CONCRETE PAVEMENT-
 LANE SCHEMATICS
 AND ISOLATION JOINT DETAIL**
 NO SCALE

RSP P18 DATED APRIL 20, 2012 SUPERSEDES STANDARD PLAN P18
 DATED MAY 20, 2011 - PAGE 135 OF THE STANDARD PLANS BOOK DATED 2010.

REVISED STANDARD PLAN RSP P18